

1

2

3

4

5

A


A



○ North Elevation
Scale: 3/16" = 1'-0"

B


B

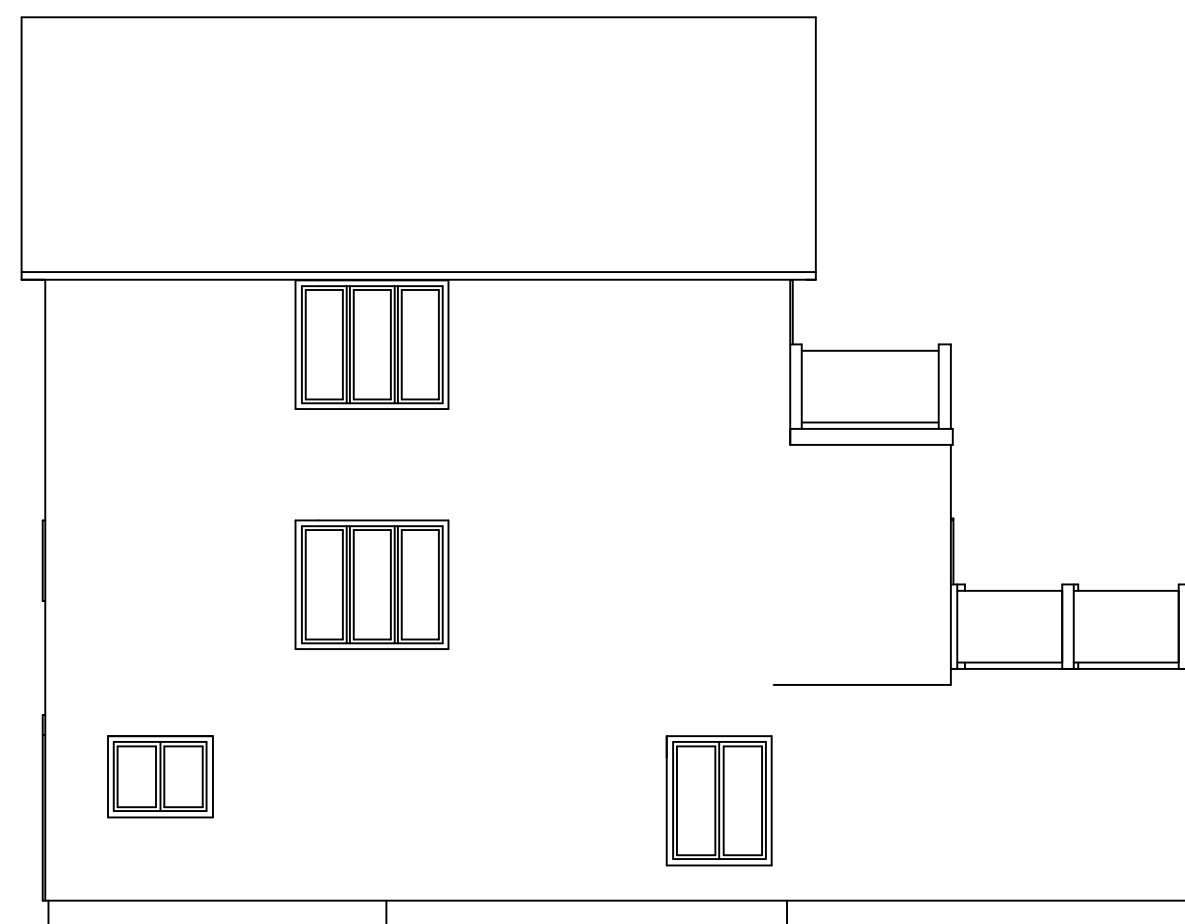

○ East Elevation
Scale: 1/8" = 1'-0"


1

2

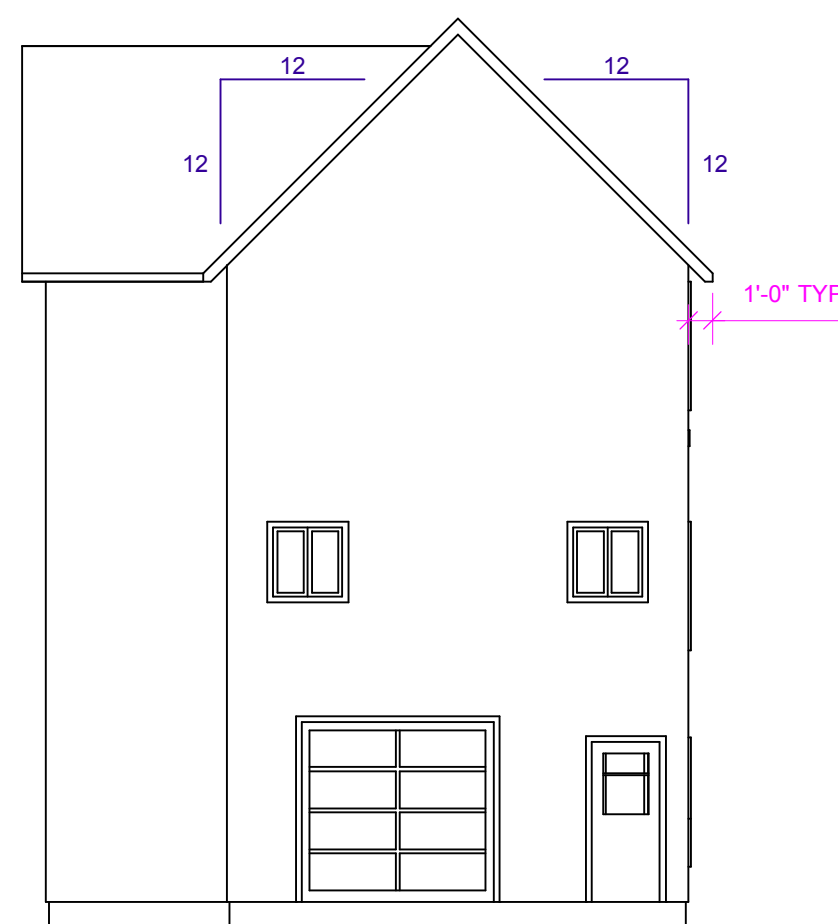

○ South Elevation
Scale: 1/8" = 1'-0"

3

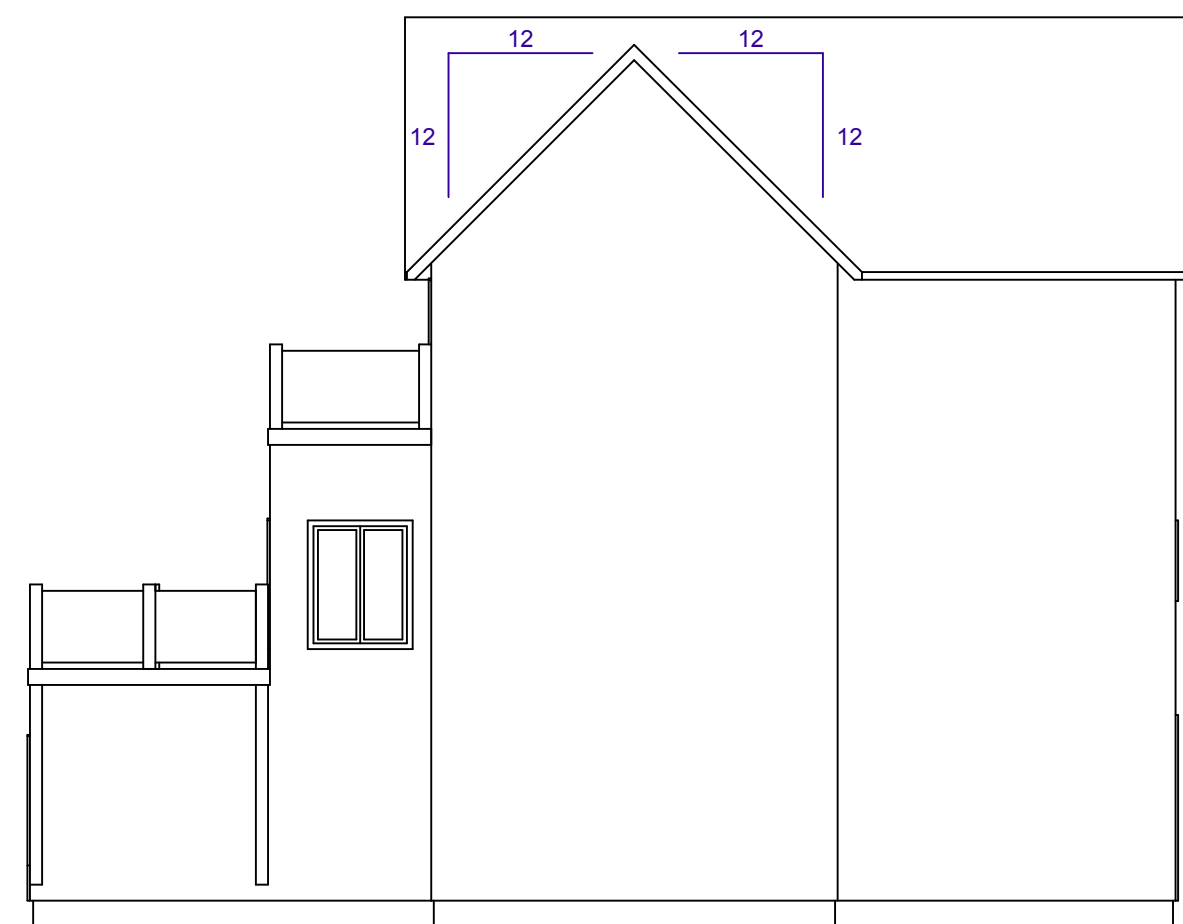

○ West Elevation
Scale: 1/8" = 1'-0"

4

5

C

C

Design Firm: SOUTH WIND PROPERTIES 593 Monte Vista Road Enfield, Nova Scotia Ph (902) 883-2727		Date: Nov 16/2007 Revision: Revision Project ID: 2007-25-C Drawing Code: Drawing Code CAD File Name: SWProp-unit25.mcd Plot Date: 00/00/00		Issue Notes	
Project Title: Deep Cove Anchorage Three Storey Condo Deep Cove, Nova Scotia Elevations-M-1 Unit 25		Designed By: Robbie Parker Drawn By: PFE Checked By: RP Reviewed By: RP Submitted By: Robbie Parker Project Manager: Robbie Parker		No. _____ Date _____	
Scale: Sheet Scale		Drawing No.		A2 of _____ 10	

1

2

3

4

5

A


B

C

A

B

C

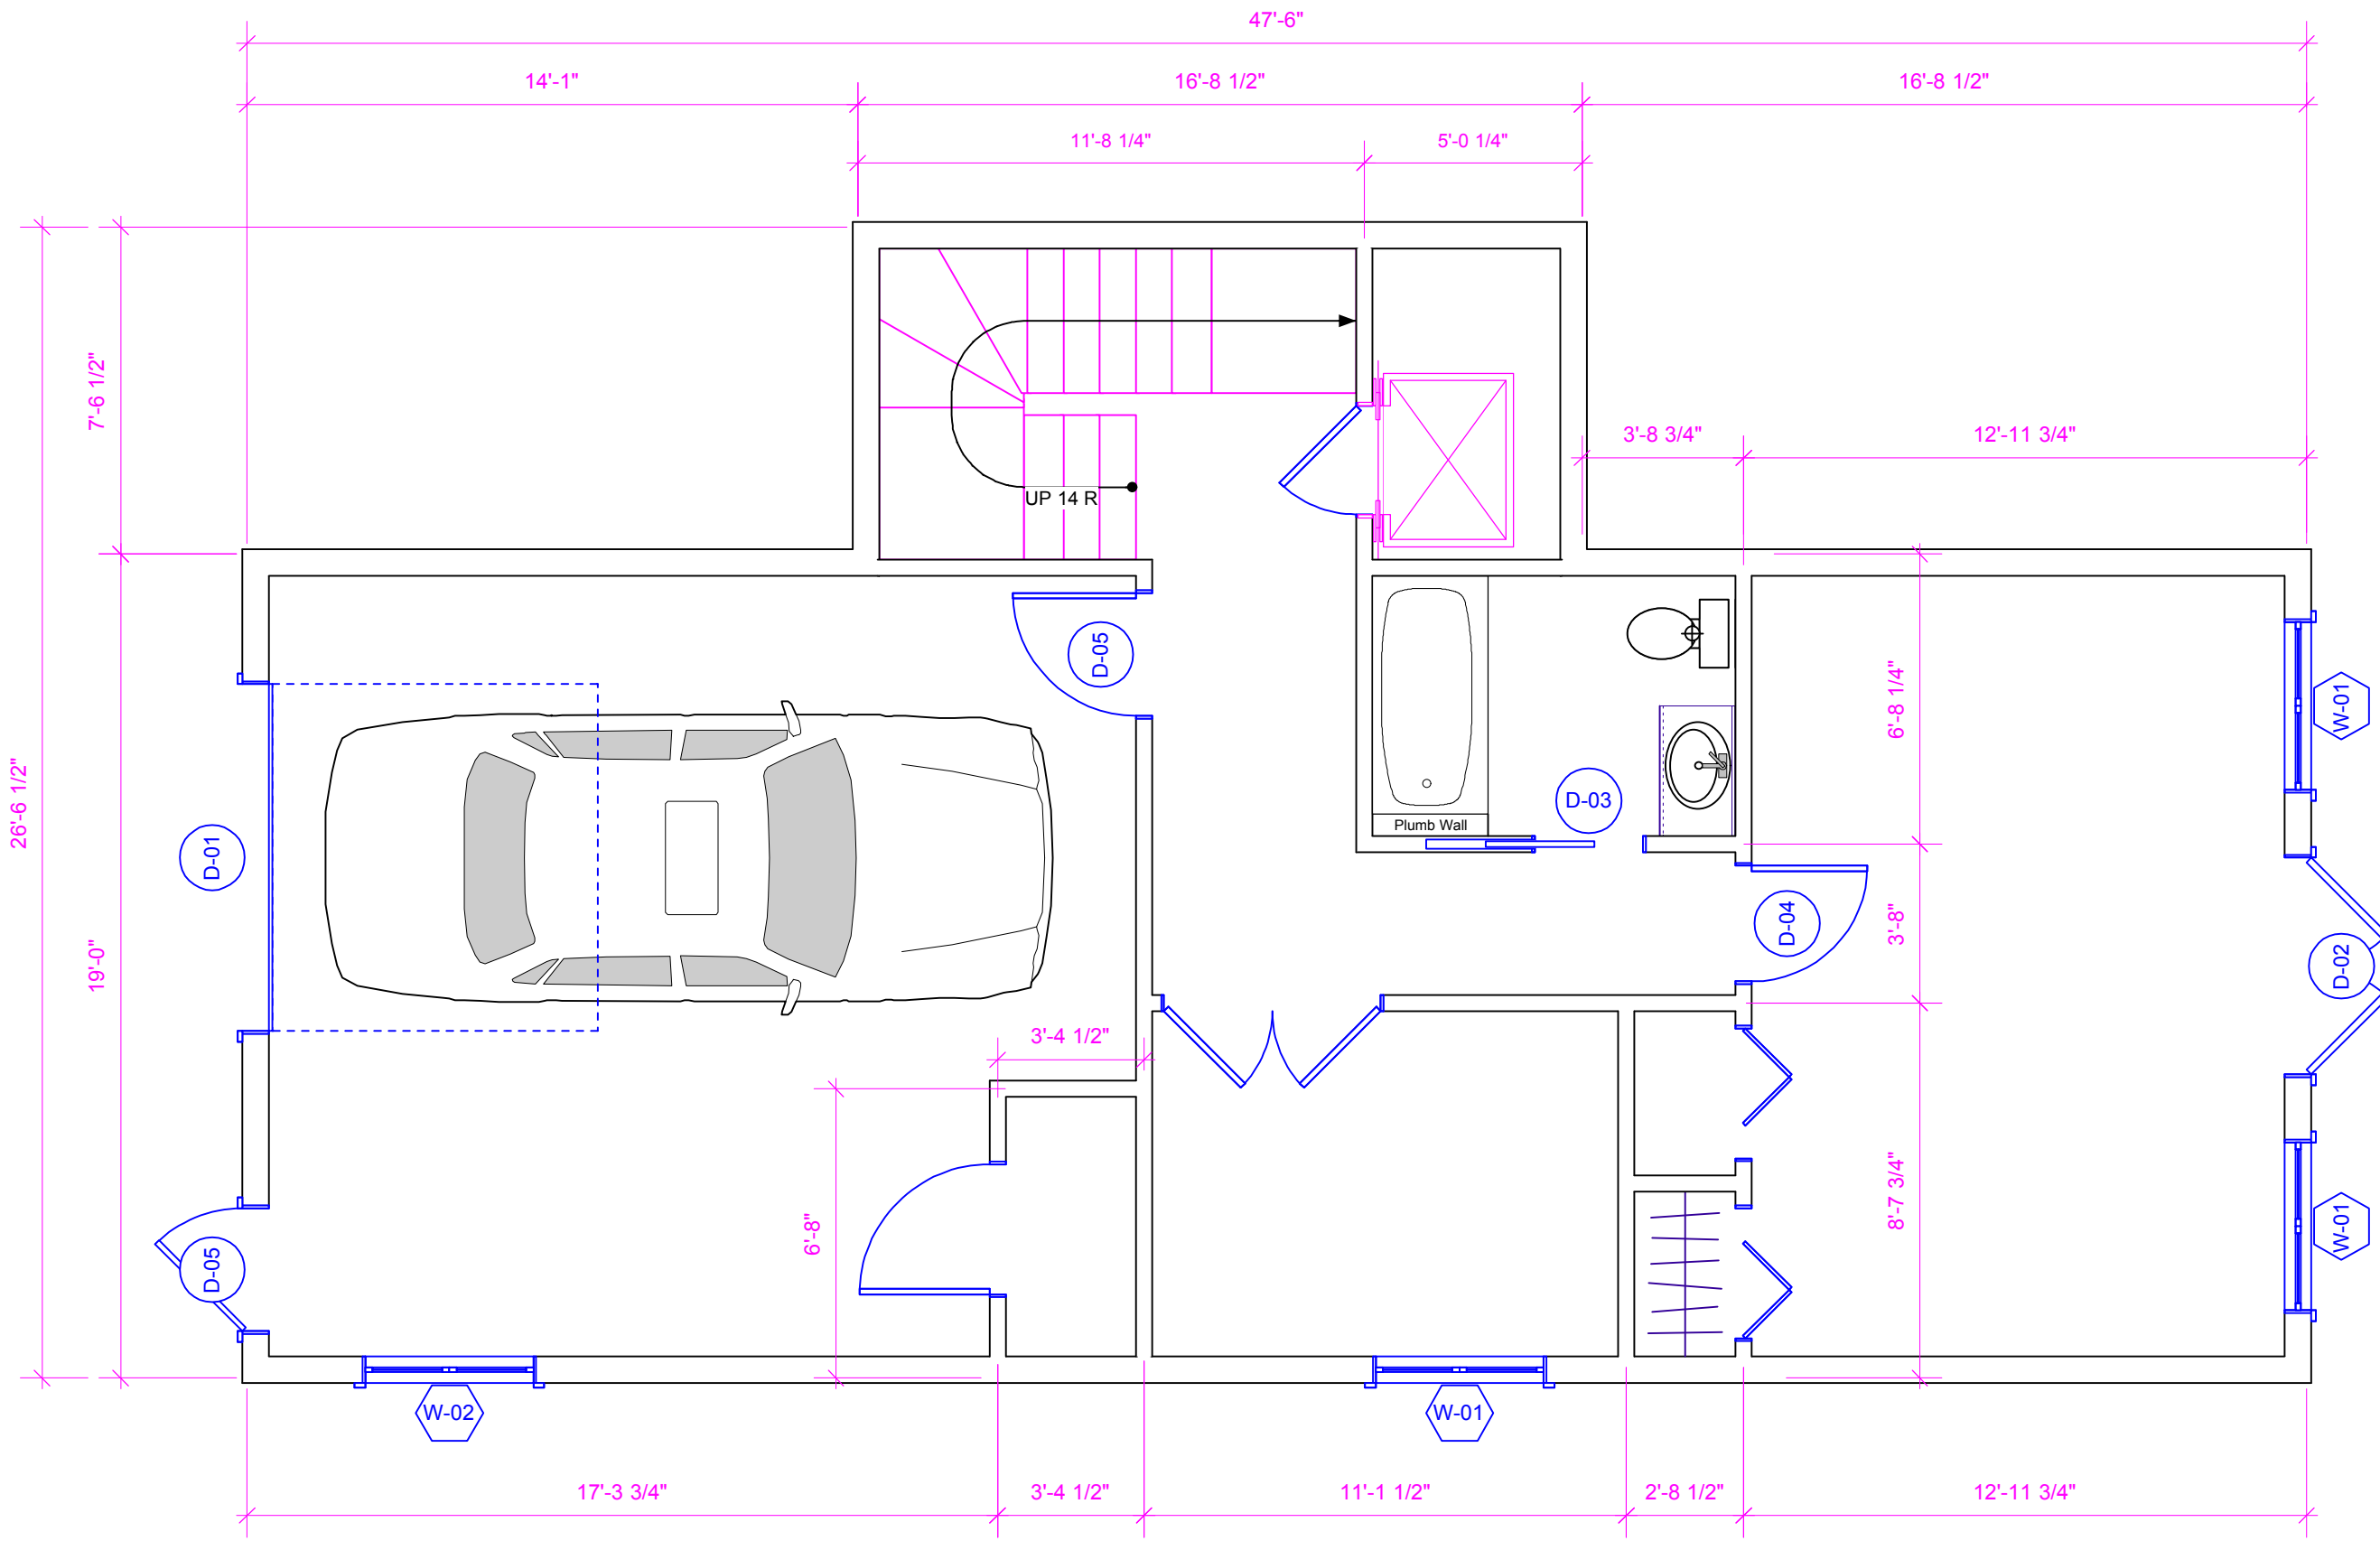

VP-Floor Plan-1
 Scale: 1/4" = 1'-0"

1

2

3

4

5

Project Title		Deep Cove Anchorage Three Storey Condo	
Scale		Sheet Scale	
Drawing No.		A3 of 10	
Design Firm		SOUTH WIND PROPERTIES 593 Monte Vista Road Enfield, Nova Scotia Ph (902) 883-2727	
Project Title		Floor Plan-1 Unit 25	
Designed By	Robbie Parker	Date	Nov 16/2007
Drawn By	PFE	Revision	Revision
Checked By		Project ID	2007-25-C
Reviewed By	RP	Drawing Code	Drawing Code
Submitted By		CAD File Name	SWProp-unit25.mcd
Project Manager	Robbie Parker	Plot Date	00/00/00
No.		Date	
Issue Notes			

1

2

3

4

5

A


A

B

B

C

C

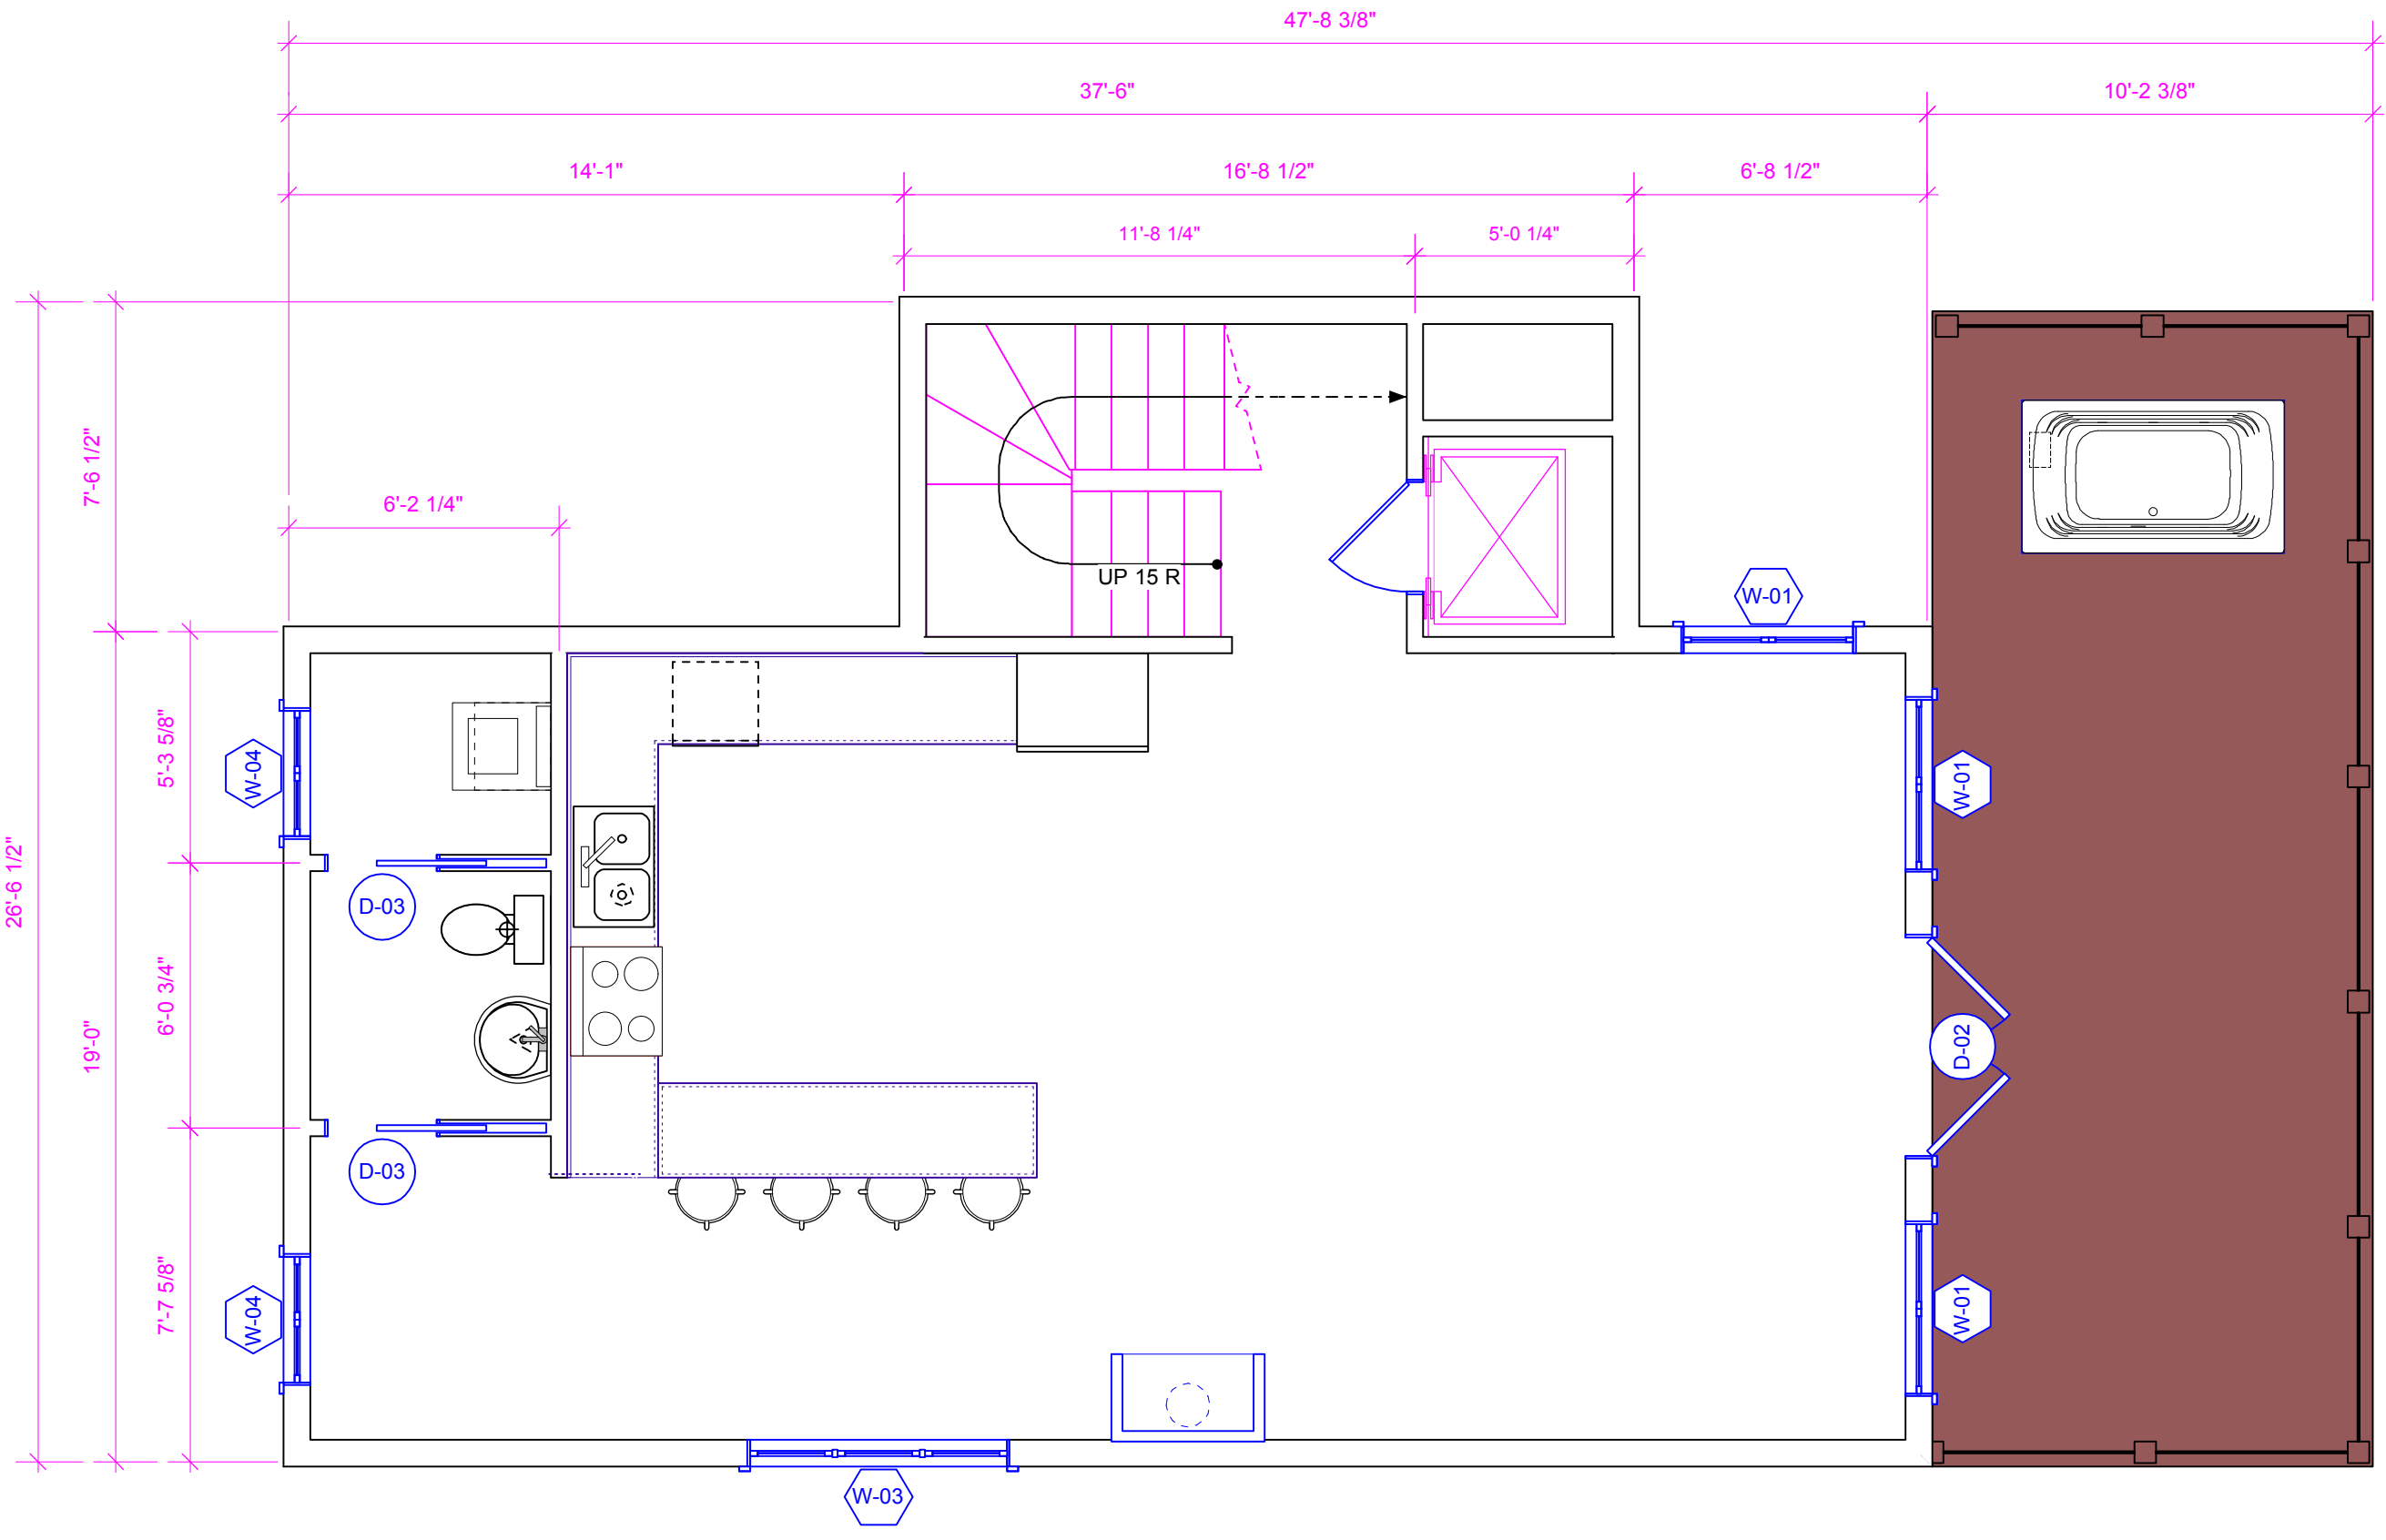

VP-Floor Plan-2
Scale: 1/4" = 1'-0"

Project Title		Deep Cove Anchorage Three Storey Condo		Design Firm		SOUTH WIND PROPERTIES 593 Monte Vista Road Enfield, Nova Scotia Ph (902) 883-2727	
Drawing No.		A4 of 10		Scale		Sheet Scale	
Drawing Title		Floor Plan-2 Unit 25		Consultant			
Project No.		2007-25-C		Project ID		2007-25-C	
Project Name		SWProp-unit25.mcd		Drawing Code		Drawing Code	
Project Manager		Robbie Parker		Submitted By		RP	
Project Manager		Robbie Parker		Reviewed By		PFE	
Project Manager		Robbie Parker		Designed By		Robbie Parker	
Project Manager		Robbie Parker		Date		Nov 16/2007	
Project Manager		Robbie Parker		Revision		Revision	
Project Manager		Robbie Parker		No.		00/00/00	
Project Manager		Robbie Parker		Date			
Project Manager		Robbie Parker		Issue Notes			

1

2

3

4

5

A


A

B

B

C

C

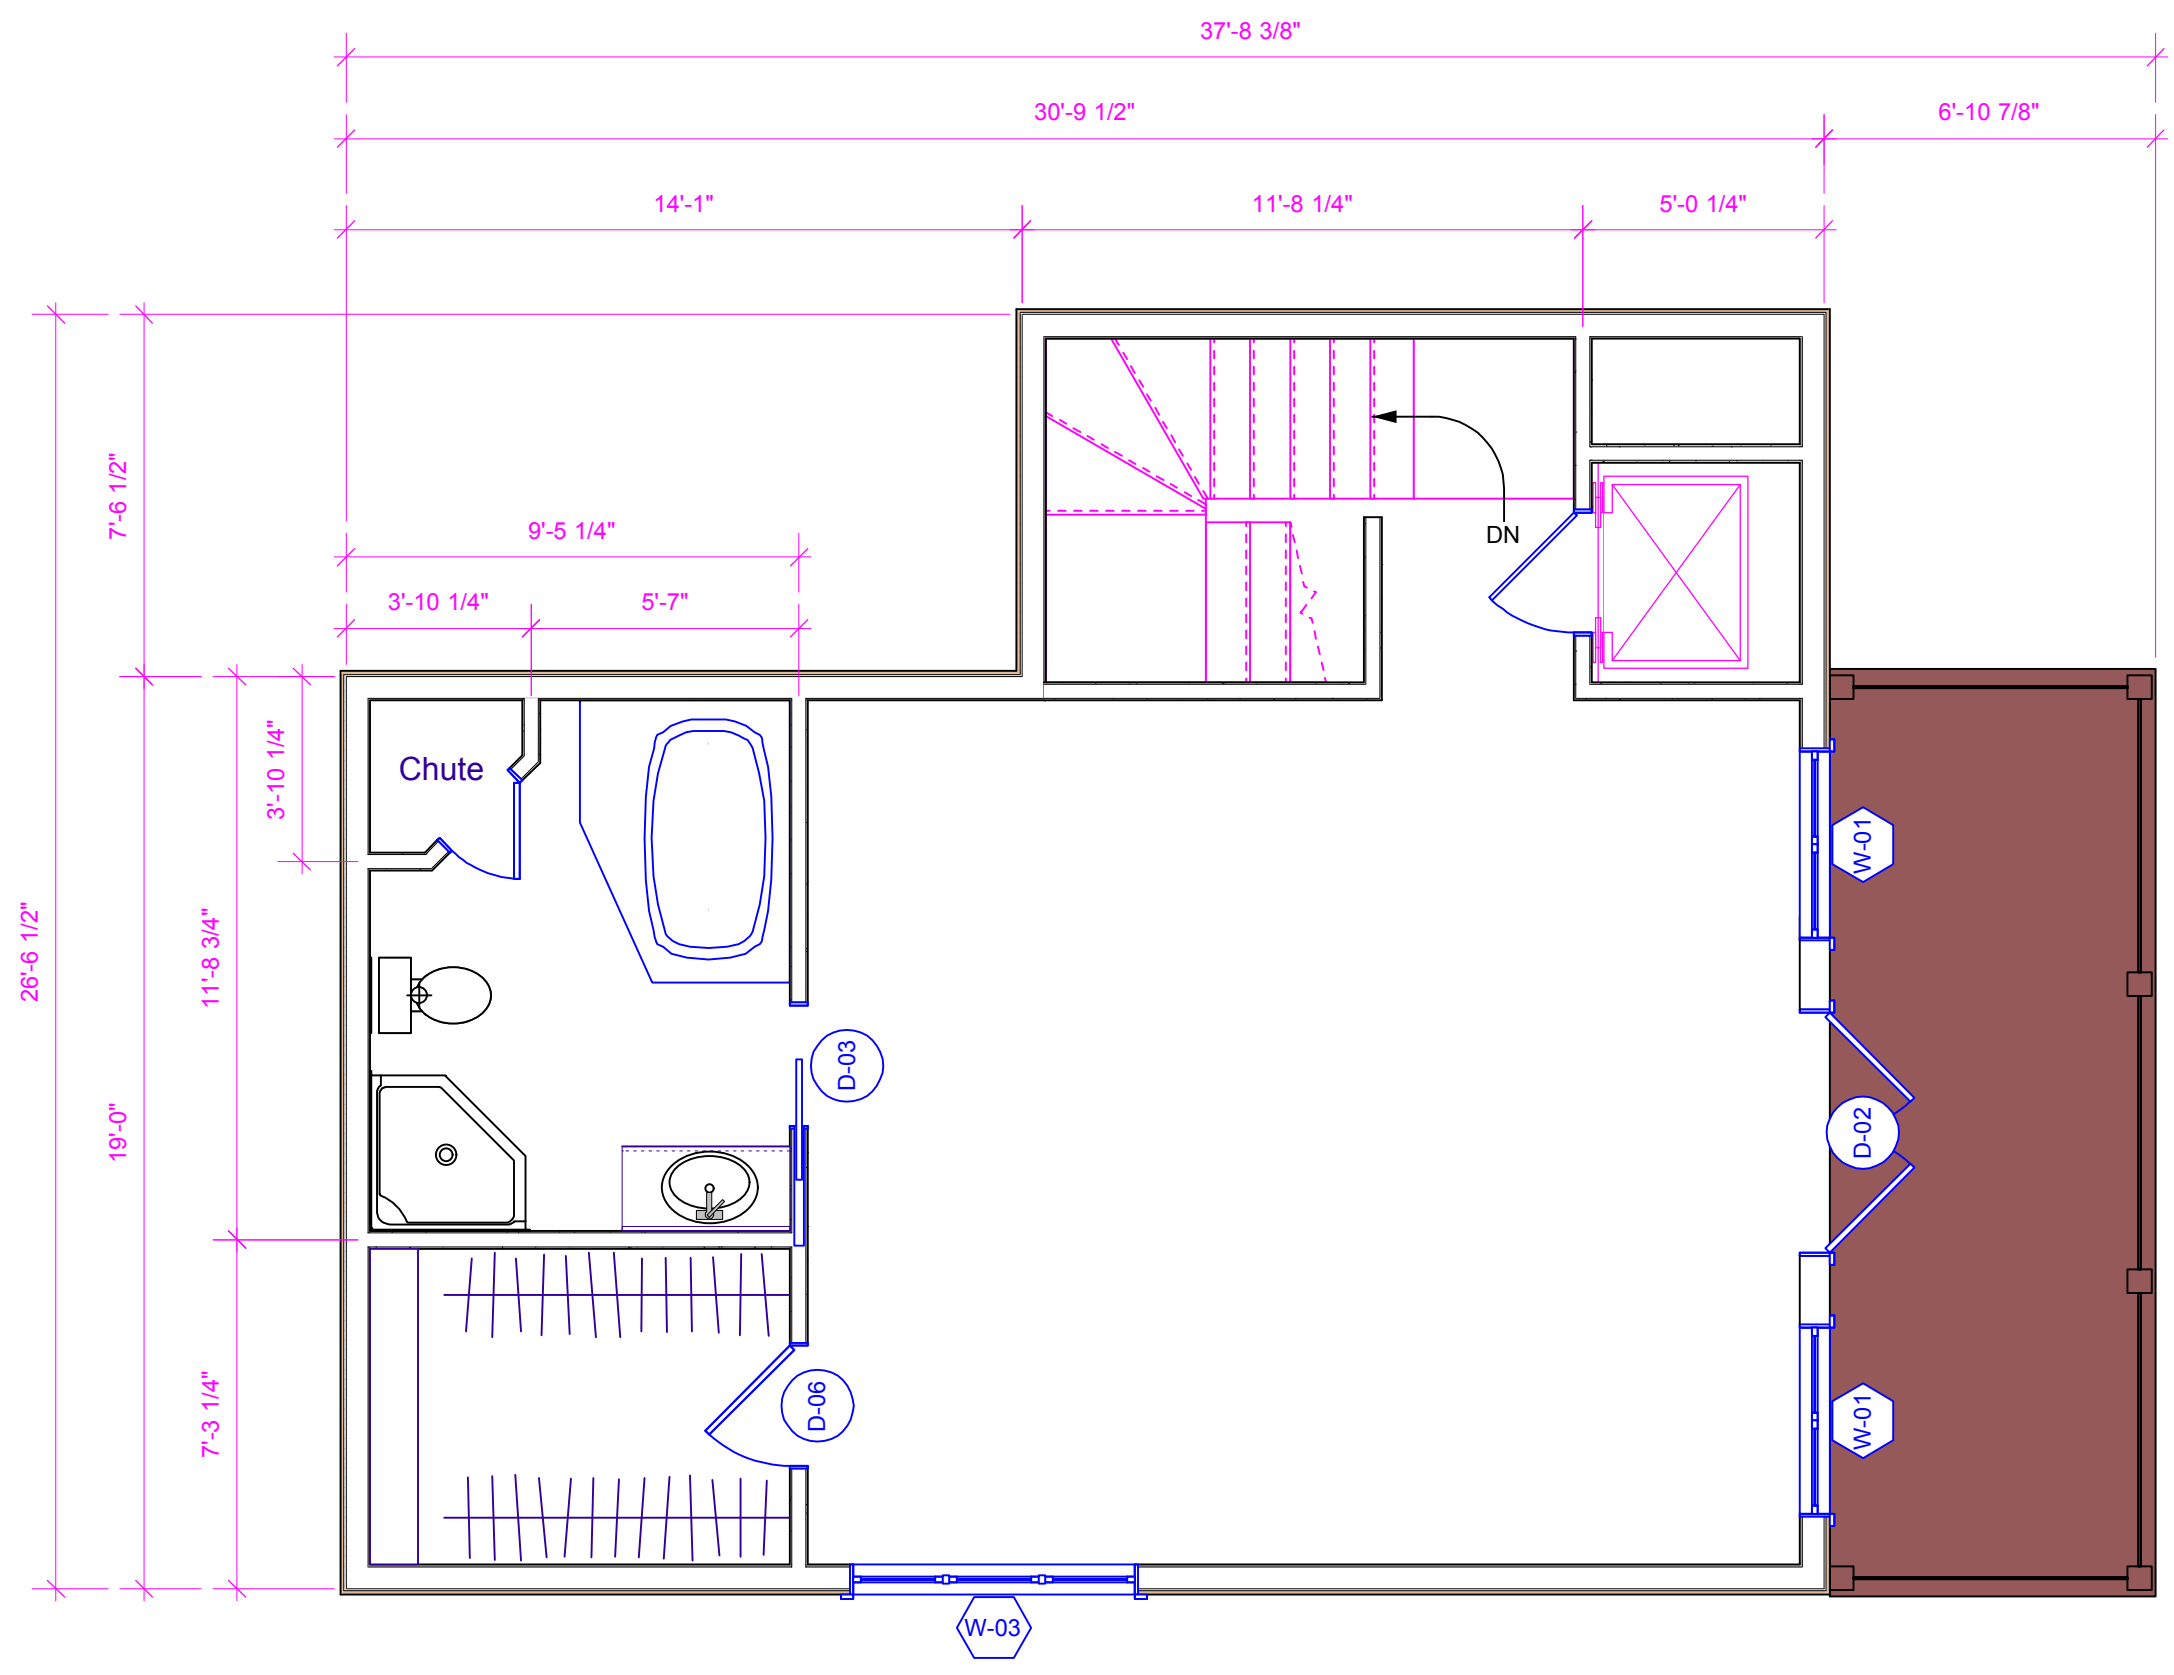

VP-Floor Plan-3
 Scale: 1/4" = 1'-0"

Project Title		Deep Cove Anchorage Three Storey Condo		Design Firm		SOUTH WIND PROPERTIES 593 Monte Vista Road Enfield, Nova Scotia Ph (902) 883-2727	
Drawing Title		Floor Plan-3 Unit 25		Designed By		Robbie Parker	
Scale		Sheet Scale		Drawn By		PFE	
Drawing No.		A5 of 10		Checked By		RP	
				Reviewed By		2007-25-C	
				Submitted By		SWProp-unit25.mcd	
				Project Manager		Robbie Parker	
				Date		Nov 16/2007	
				Revision		Revision	
				Project ID		2007-25-C	
				Drawing Code		Drawing Code	
				CAD File Name		SWProp-unit25.mcd	
				Plot Date		00/00/00	
				No.		Date	
				Issue Notes			